


**FRONT ELEVATION**

Scale: 3/32" = 1'-0"

81'-0"

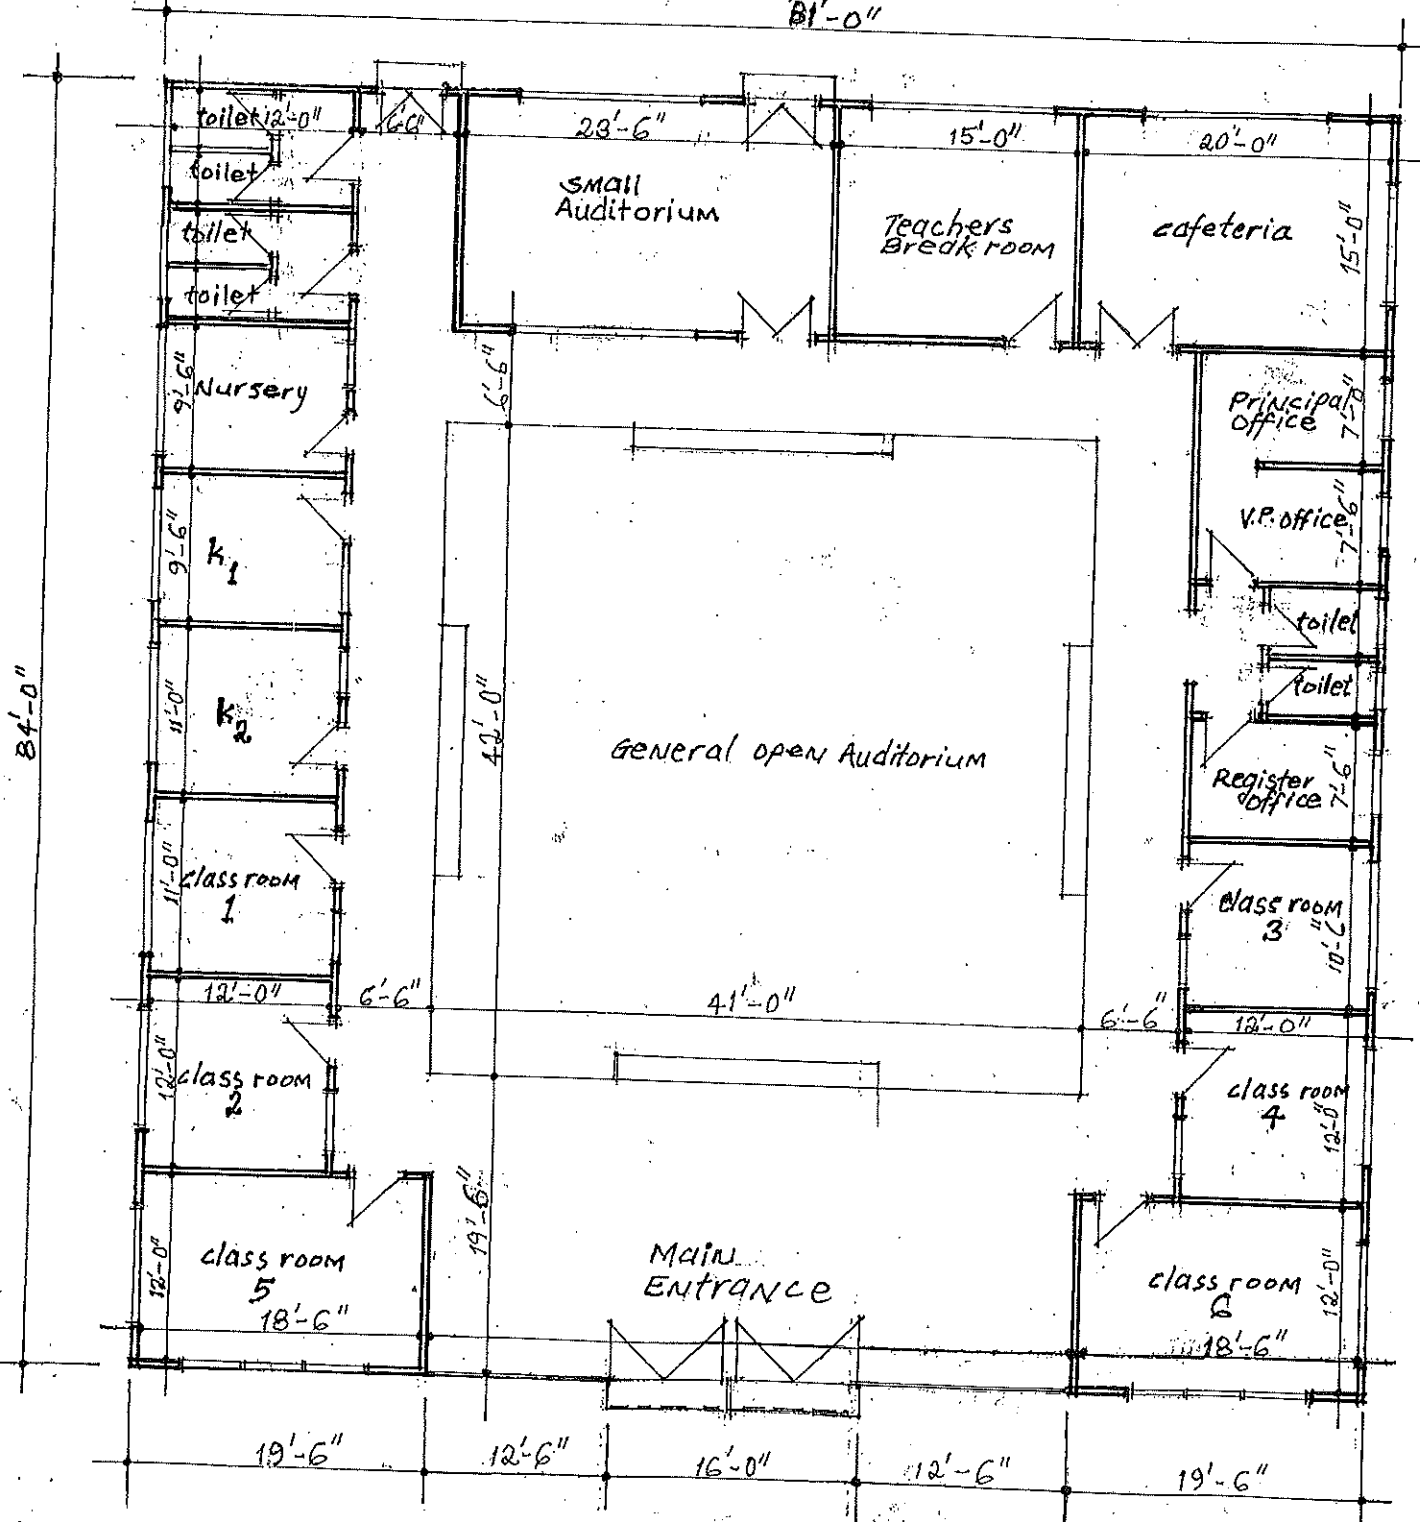

**FLOOR PLAN**



Floor Plan: 5,036 sq. ft.

NOTE:

Estimated Cost: \$10 per sq. ft.  
\$10 x 5,036 = \$50,360

By: S. Yak FARR 609 7437724

## PROPOSED ELEMENTARY SCHOOL

	FOR:		
	LOCATION:		LIBERIA W/AFRICA
	DESIGNED By:	S. Y. FARR	Architect
	DRAWN By:		